1 The contents of this drawing are copyright.
2 Do not scale. Figured dimensions only to be used.
3 Contractors must verify all dimensions and report any discre before putting work in hand or making any shop drawings.


SOUTH EAST ELEVATION


NORTH EAST ELEVATION

NORTH WEST ELEVATION

SOUTH

WEST ELEVATION

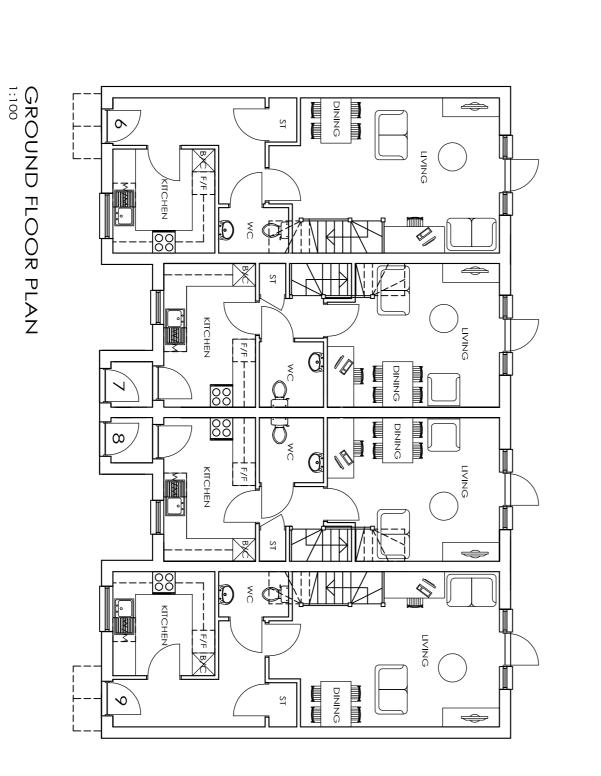

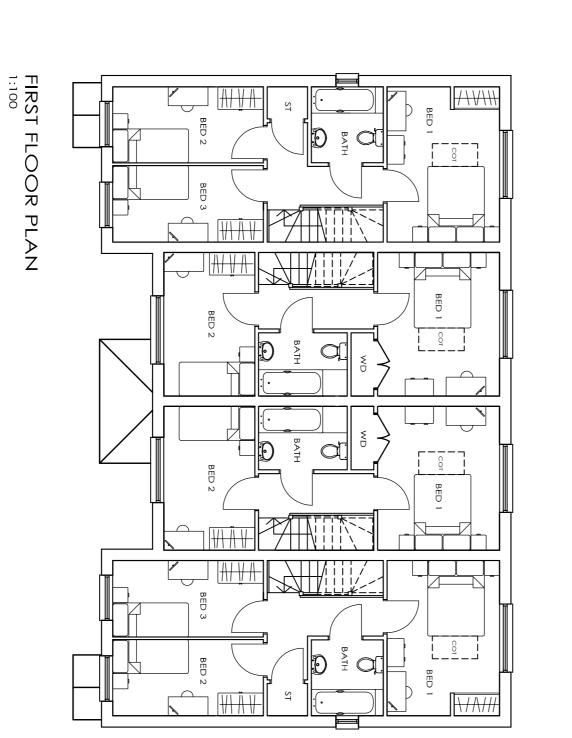

PROPOSED MATERIALS	

9	8	7	6	PLOT	
ω	2	2	3	BEDS	
82	67.7	67.7	82	SQ.M	

GROUND FLOOR WINDOWS AMENDED

CLIENTS COMMENTS ADDED 05/02/10 LM

A CLIENTS C 29/01/10 GR date γd

PROPOSED DEVELOPMENT CORNER OF BRADPOLE ROAD & VANGUARD ROAD, BOURNEMOUTH, DORSET

BOURNEMOUTH BOROUGH COUNCIL

## PLANS & PLOTS 6 - 9 **ELEVATIONS**

ANDERS ROBERTS & ASSOCIATES LTD	/952/103	70 50 13 00	date DEC 2009	scale AS SHOWN @ A1
CIATES LTD		A B	drawn GR	checked GR

